



**PROPOSED ELEVATION**

3/16" = 1'-0"

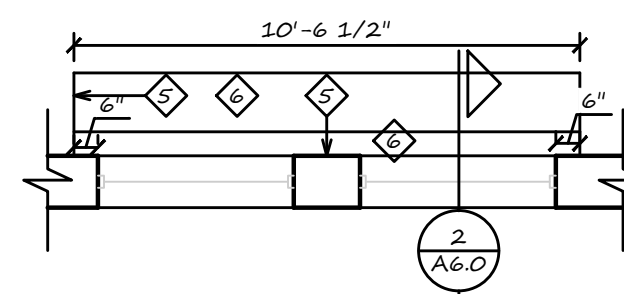


**PROPOSED UPPER LEVEL REFLECTED CEILING PLAN**

NORTH 1/4" = 1'-0"

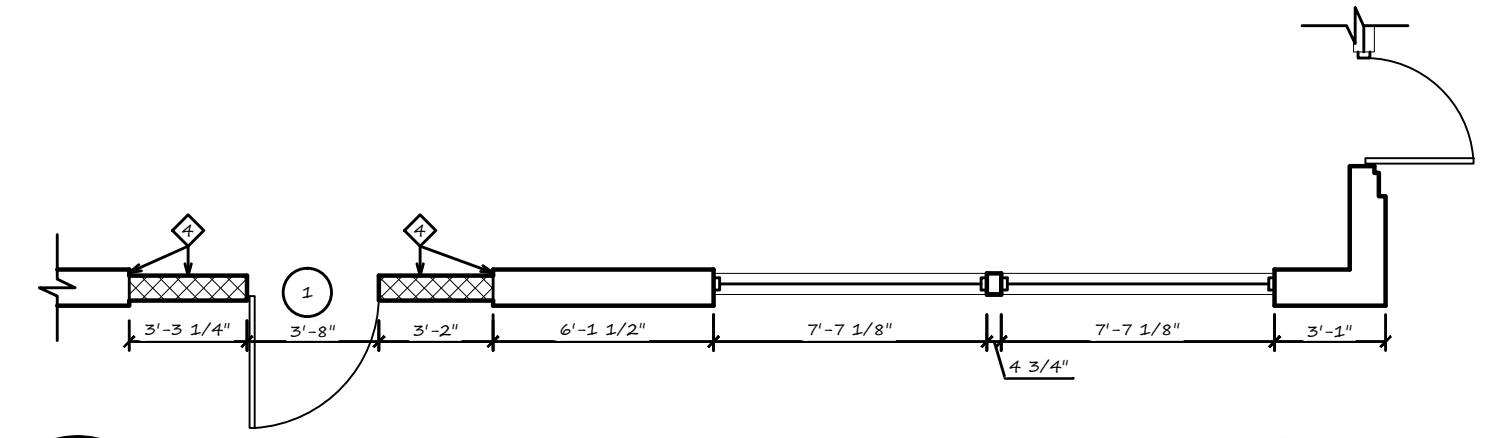

**PROPOSED FLOOR PLAN**

NORTH 3/16" = 1'-0"

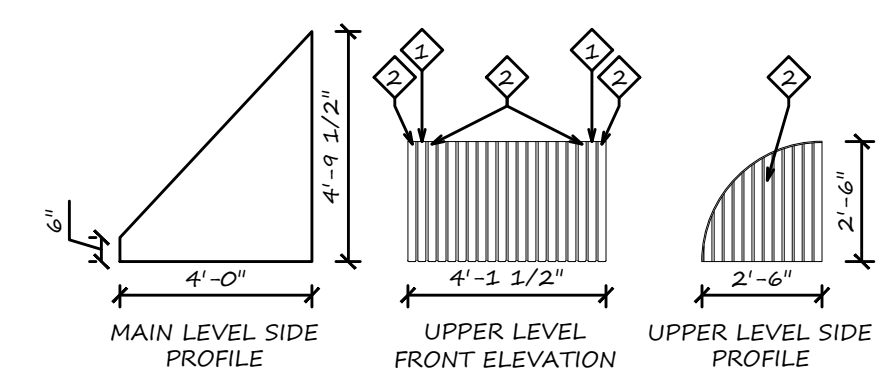


**AWNING DETAILS**

1/4" = 1'-0"


119 1ST AVE. WEST LIGHT FIXTURES	
FIXTURE #	LOCATION
SEA GULL LIGHTING 89805-12	UNDER AWNING LIGHTS

**LIGHTING SCHEDULE**

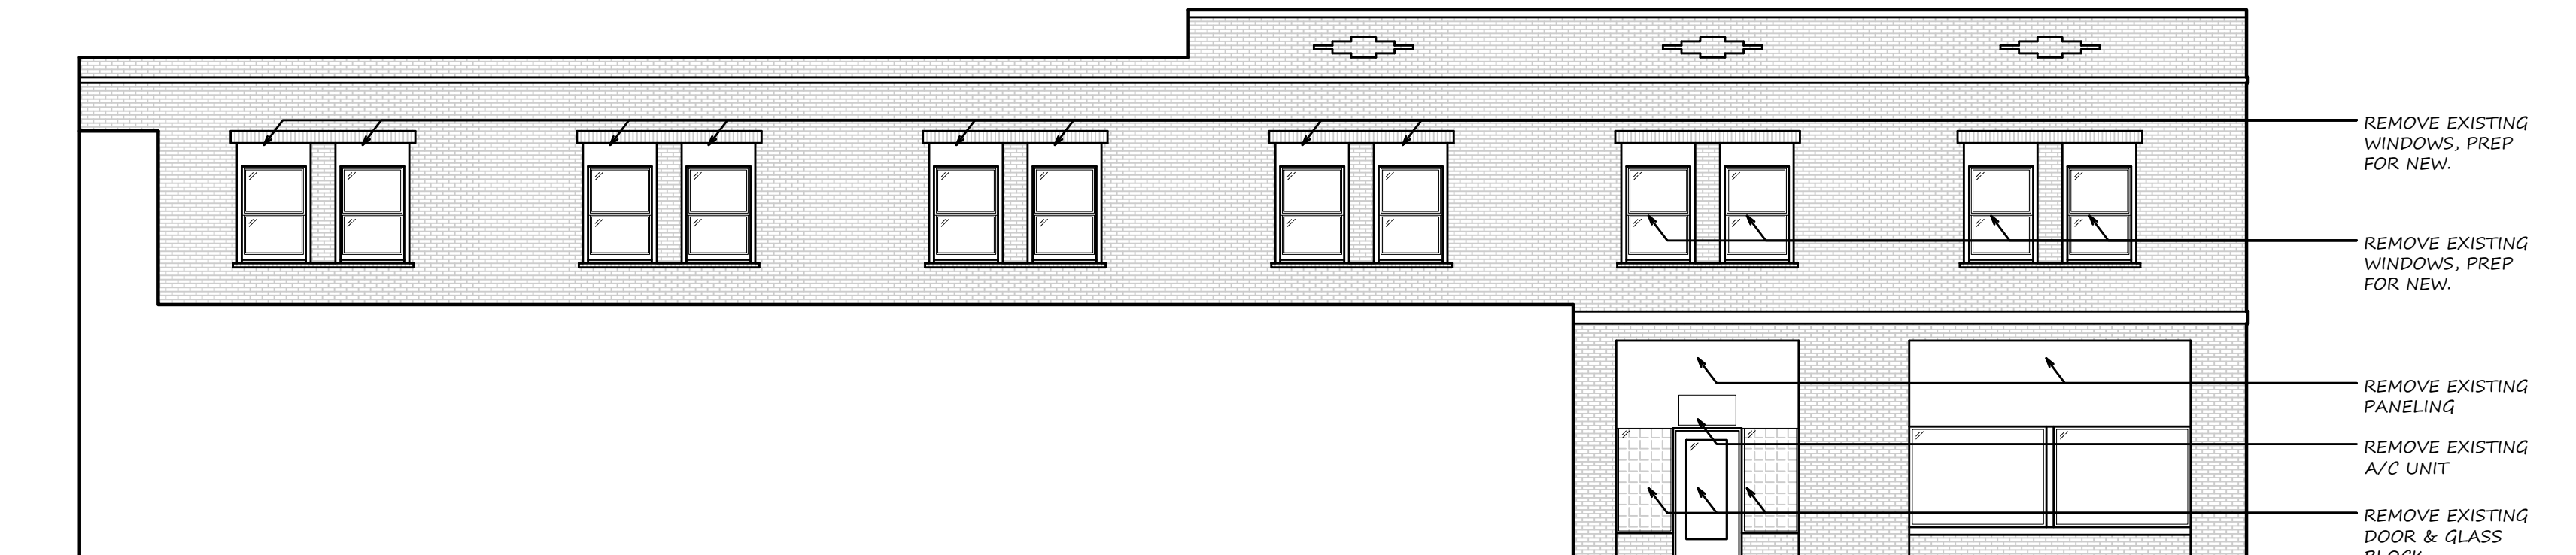

**EXISTING ELEVATION**

1/8" = 1'-0"

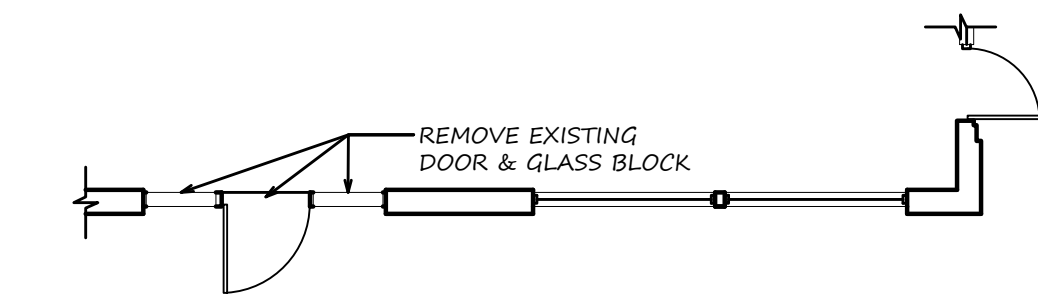

**EXISTING FLOOR PLAN**

NORTH 1/8" = 1'-0"



**PROPOSED RENDERING**

119 1ST AVE. WEST DOOR SCHEDULE											
#	OPENING SIZE	DOOR					HARDWARE				
		SWING	MATL	FINISH	TYPE	STILE	MATL	FINISH	LOCKSET	PUSH/PULL	CLOSER
1	3'-6" x 7'-0" x 1 3/4"	LHR	MTL CLAD	PAINT	FULL GLASS	--	WOOD	PAINT	1	1	2

**HARDWARE SPECIFICATIONS:**

- LOCKSET: SARGENT - 6500/20 LINE OR EQUIVALENT - OS ENTRANCE W/ DEADBOLT, OS DESIGN BOTH SIDES, KL DESIGN FINISH: 15 (619) SATIN NICKEL PLATED
- CLOSER: LCN 4040 XP FINISH: #40 DARK BRONZE

**OPENING SCHEDULE**

119 1ST AVE. W. FINISH SCHEDULE					
#	COLOR	PRIMER	FINISH	COATS	REMARKS
1	SW 2838	EXTERIOR	SATIN	2	1, 3
2	SW 2835	EXTERIOR	SATIN	2	2
3	SW 2838	INTERIOR	SATIN	2	4
4	COLOR MATCH	INTERIOR	SATIN	2	5
5	COLOR MATCH	INTERIOR	SATIN	2	6
6	COLOR MATCH	INTERIOR	SATIN	2	7

**REMARKS:**

- COLOR USED FOR TRIM BOARDS
- COLOR USED FOR PANELS
- COLOR USED FOR DOOR ON EXTERIOR SIDE
- COLOR USED FOR DOOR ON INTERIOR SIDE
- COLOR USED FOR MAIN LEVEL INTERIOR WALL
- COLOR MATCH EXISTING UPPER LEVEL WALLS
- COLOR MATCH EXISTING UPPER LEVEL CEILING

**FINISH SCHEDULE**

DATE: 12/21/2018

REVISIONS: PDF

FOR HPC & SHPO REVIEW  
NOT FOR CONSTRUCTION

PROJECT # 1808  
EXTERIOR ELEVATIONS / OPENING SCHEDULE / FINISH SCHEDULE