



EXISTING PHOTOGRAPH

* RENDERINGS ARE A REPRESENTATION OF THE BUILDING TO SHOW GENERAL DESIGN INTENT. NOT TO BE USED TO BUILD FROM.




PROPOSED RENDERING





PROPOSED ELEVATION

1/4" = 1'-0"

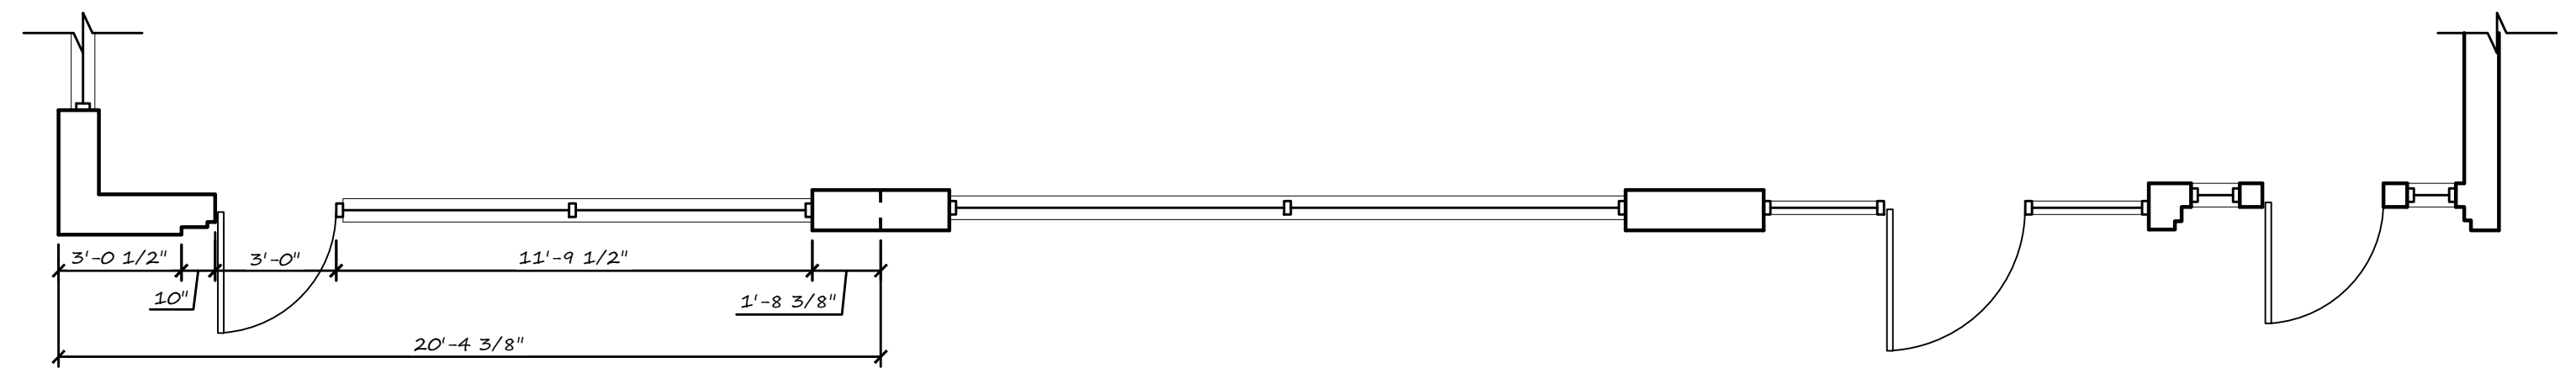


PROPOSED FLOOR PLAN

1/4" = 1'-0"

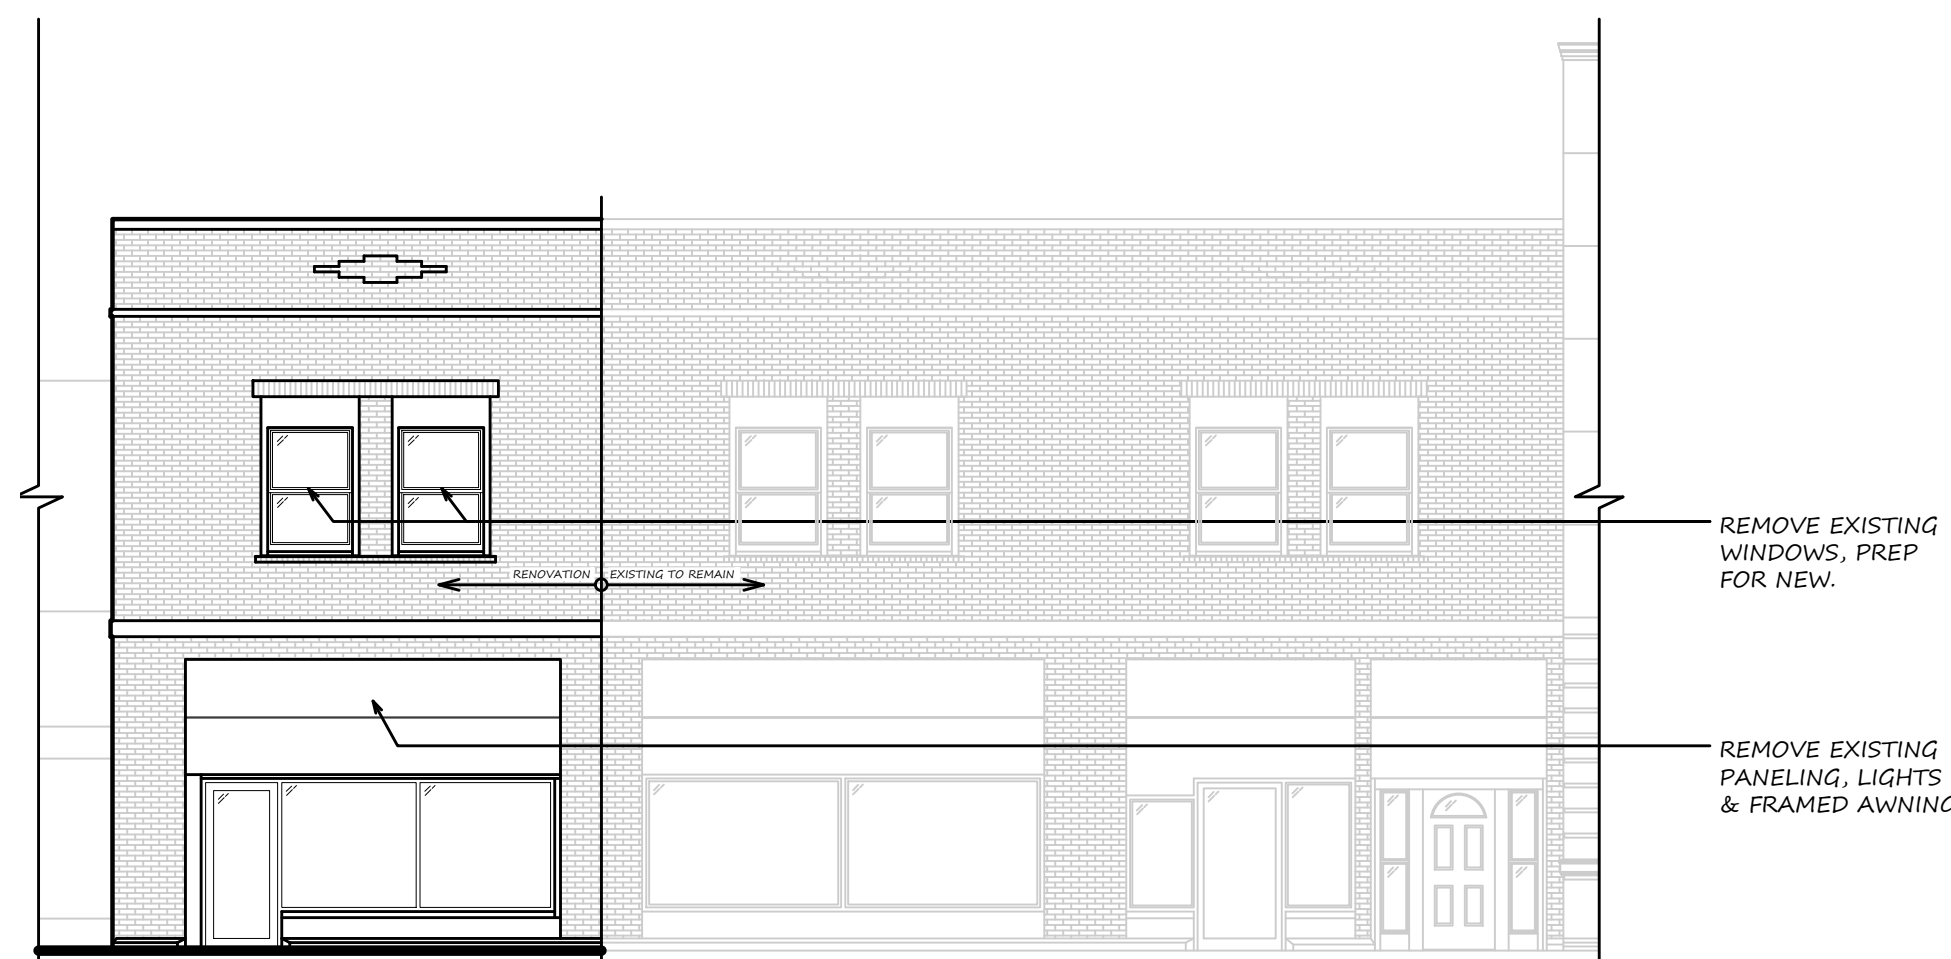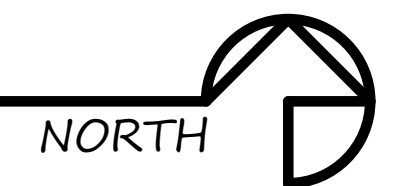


EXISTING ELEVATION

1/8" = 1'-0"

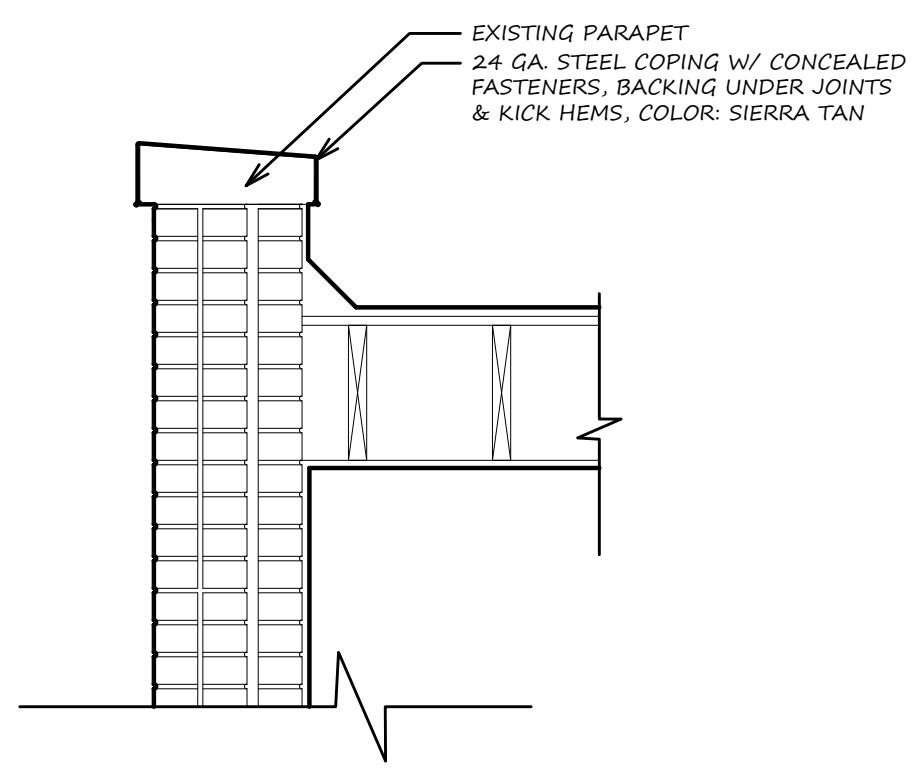


1 PARAPET DETAIL

3/4" = 1'-0"

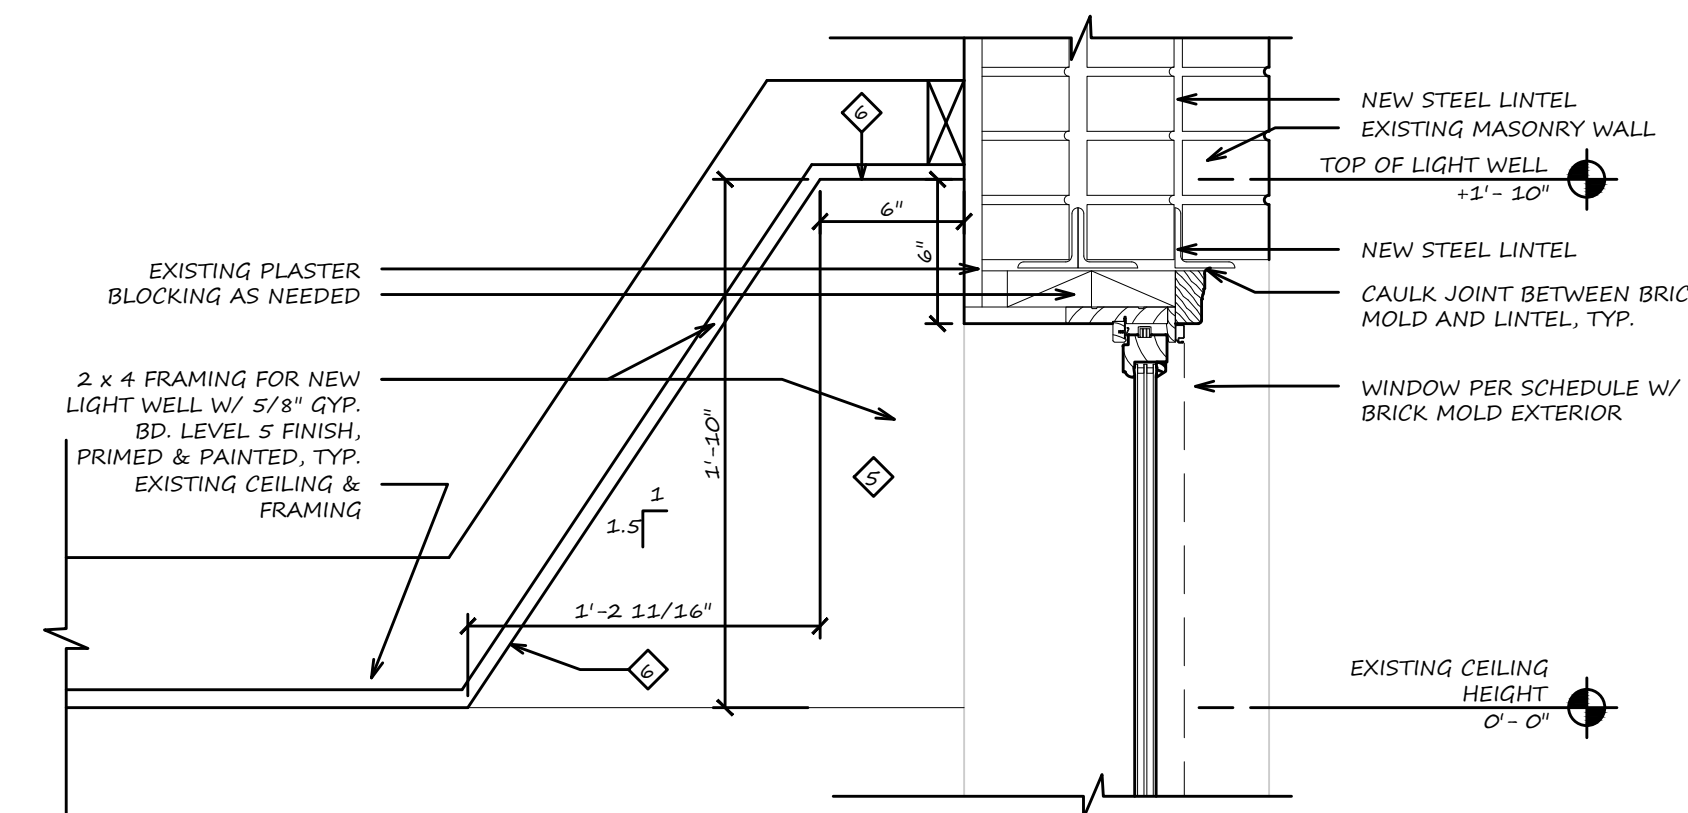


2 SASH DETAIL

1-1/2" = 1'-0"

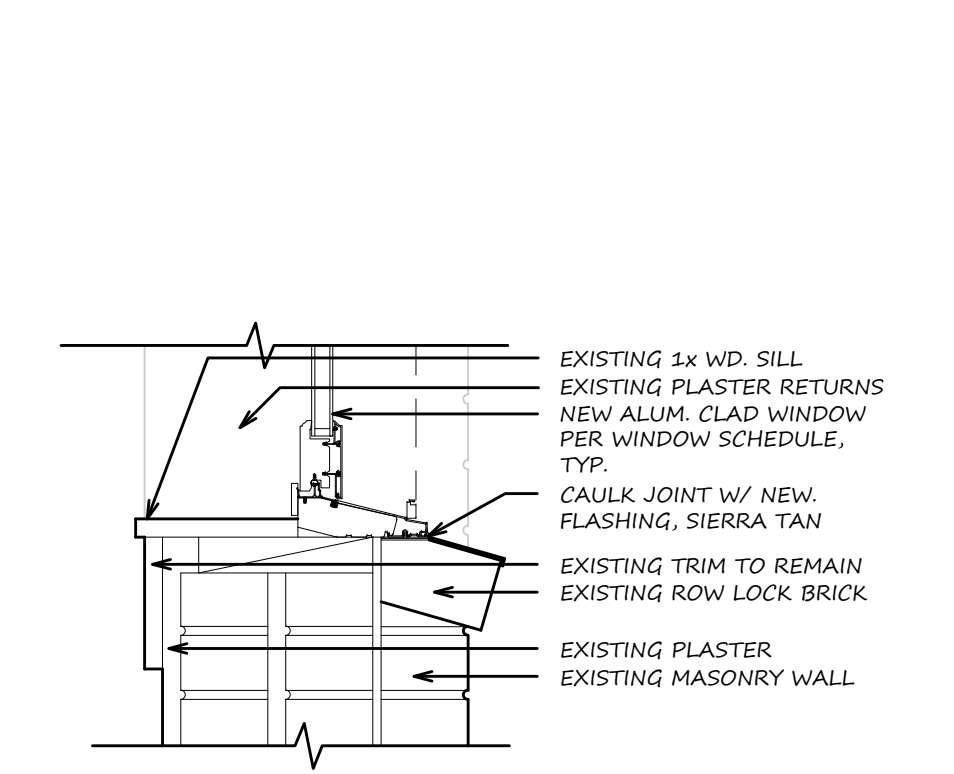

3 SILL DETAIL

1-1/2" = 1'-0"

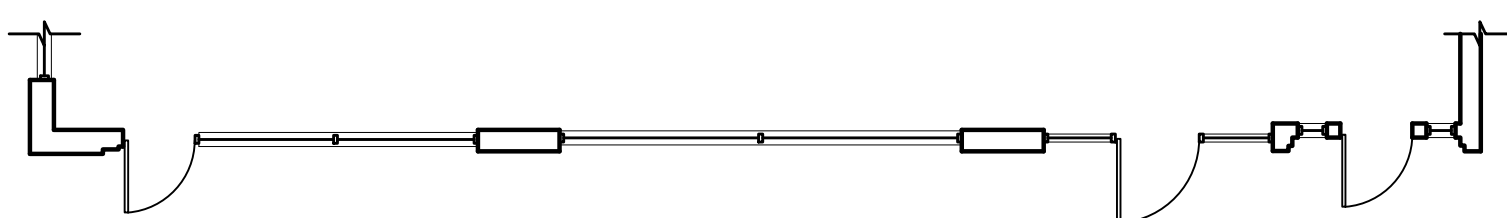

EXISTING FLOOR PLAN

1/8" = 1'-0"