


SHEET NO.

DRAWN BY: CR
 APPROVED BY:
 DATE: 07-27-2020
 PROJECT NO.

PROJECT NAME:
 NORTH 3RD STREET AND A AVENUE EAST
 SOUTHERLY APPROCH REPAIR PROJECT
 OSKALOOSA, IOWA

SHEET TITLE:
 REMOVAL SHEET

NO.	REVISION/ISSUE	DATE

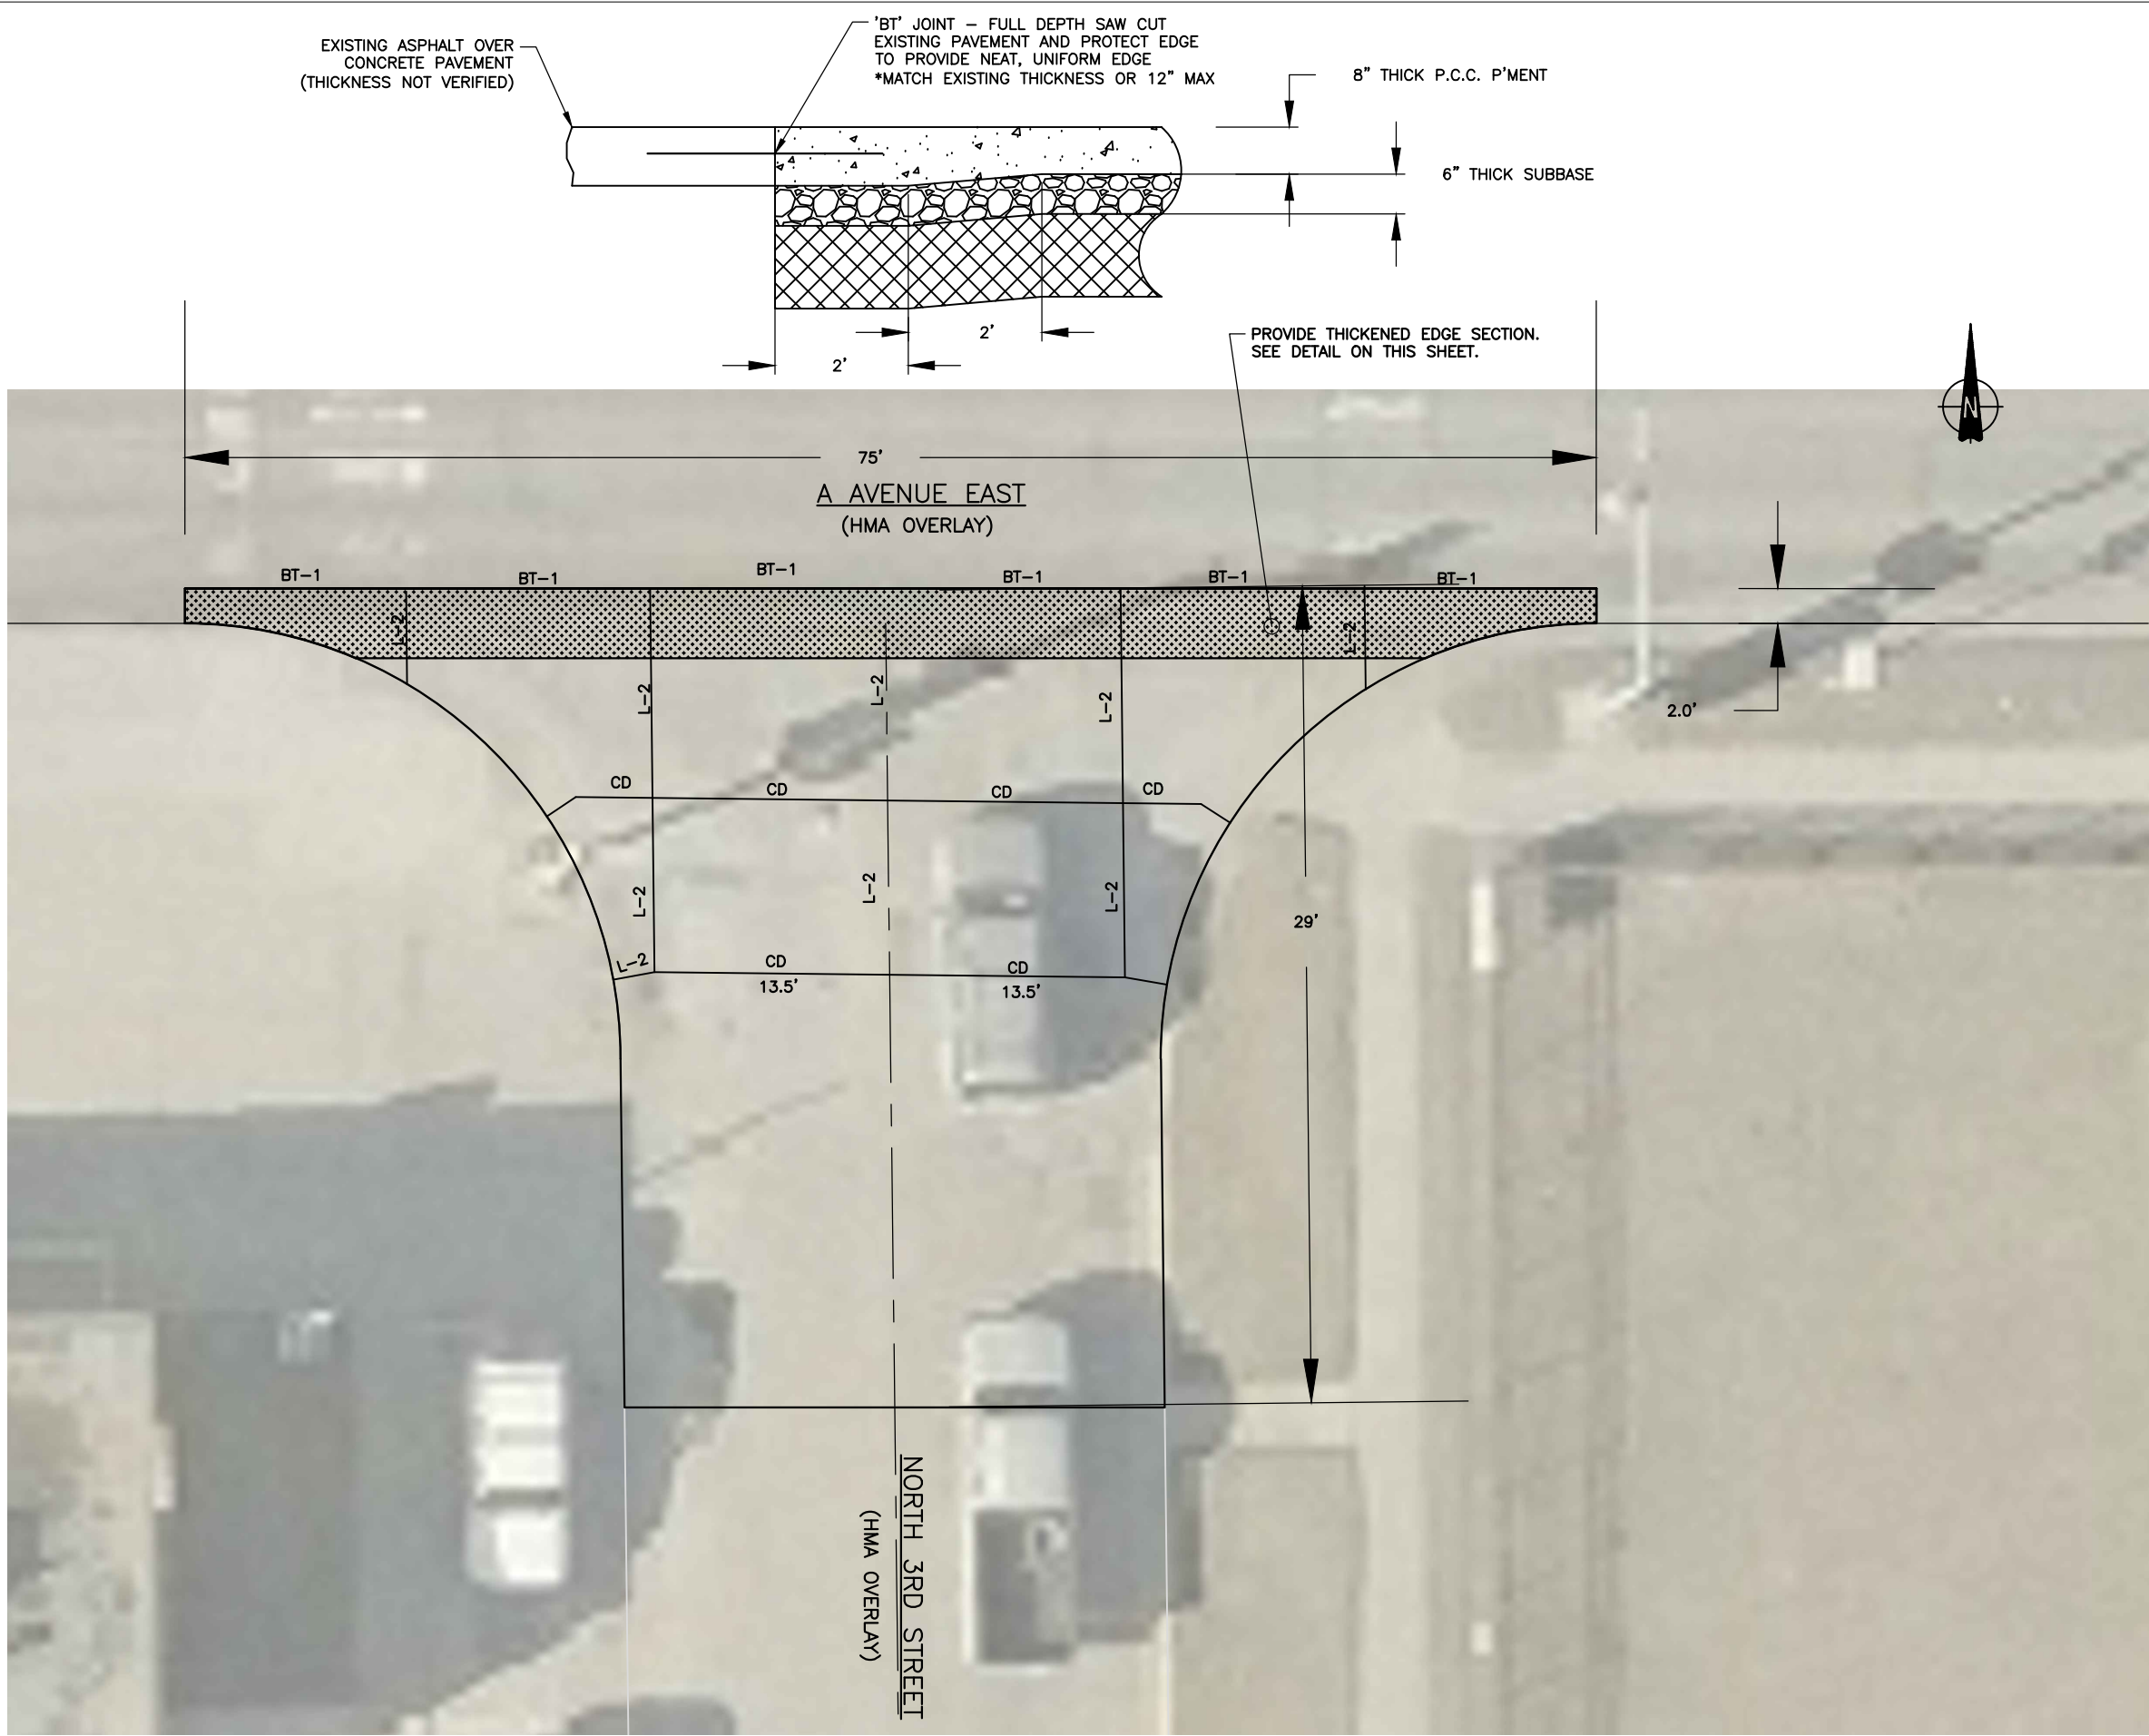

DRAWN BY: CR		PROJECT NAME: NORTH 3RD STREET AND A AVENUE EAST SOUTHERLY APPROCH REPAIR PROJECT OSKALOOSA, IOWA		SHEET TITLE: DETAIL SHEET	
APPROVED BY:		PROJECT NO.:		NO.	
DATE: 07-27-2020		REVISION/ISSUE		DATE	
SHEET NO.:		OSKALOOSA ENGINEERING DEPT. 1010 13TH STREET OSKALOOSA, IOWA 52577 PHONE: (641) 673-7472 FAX: (641) 673-3733			