


LIVING AREA

1102

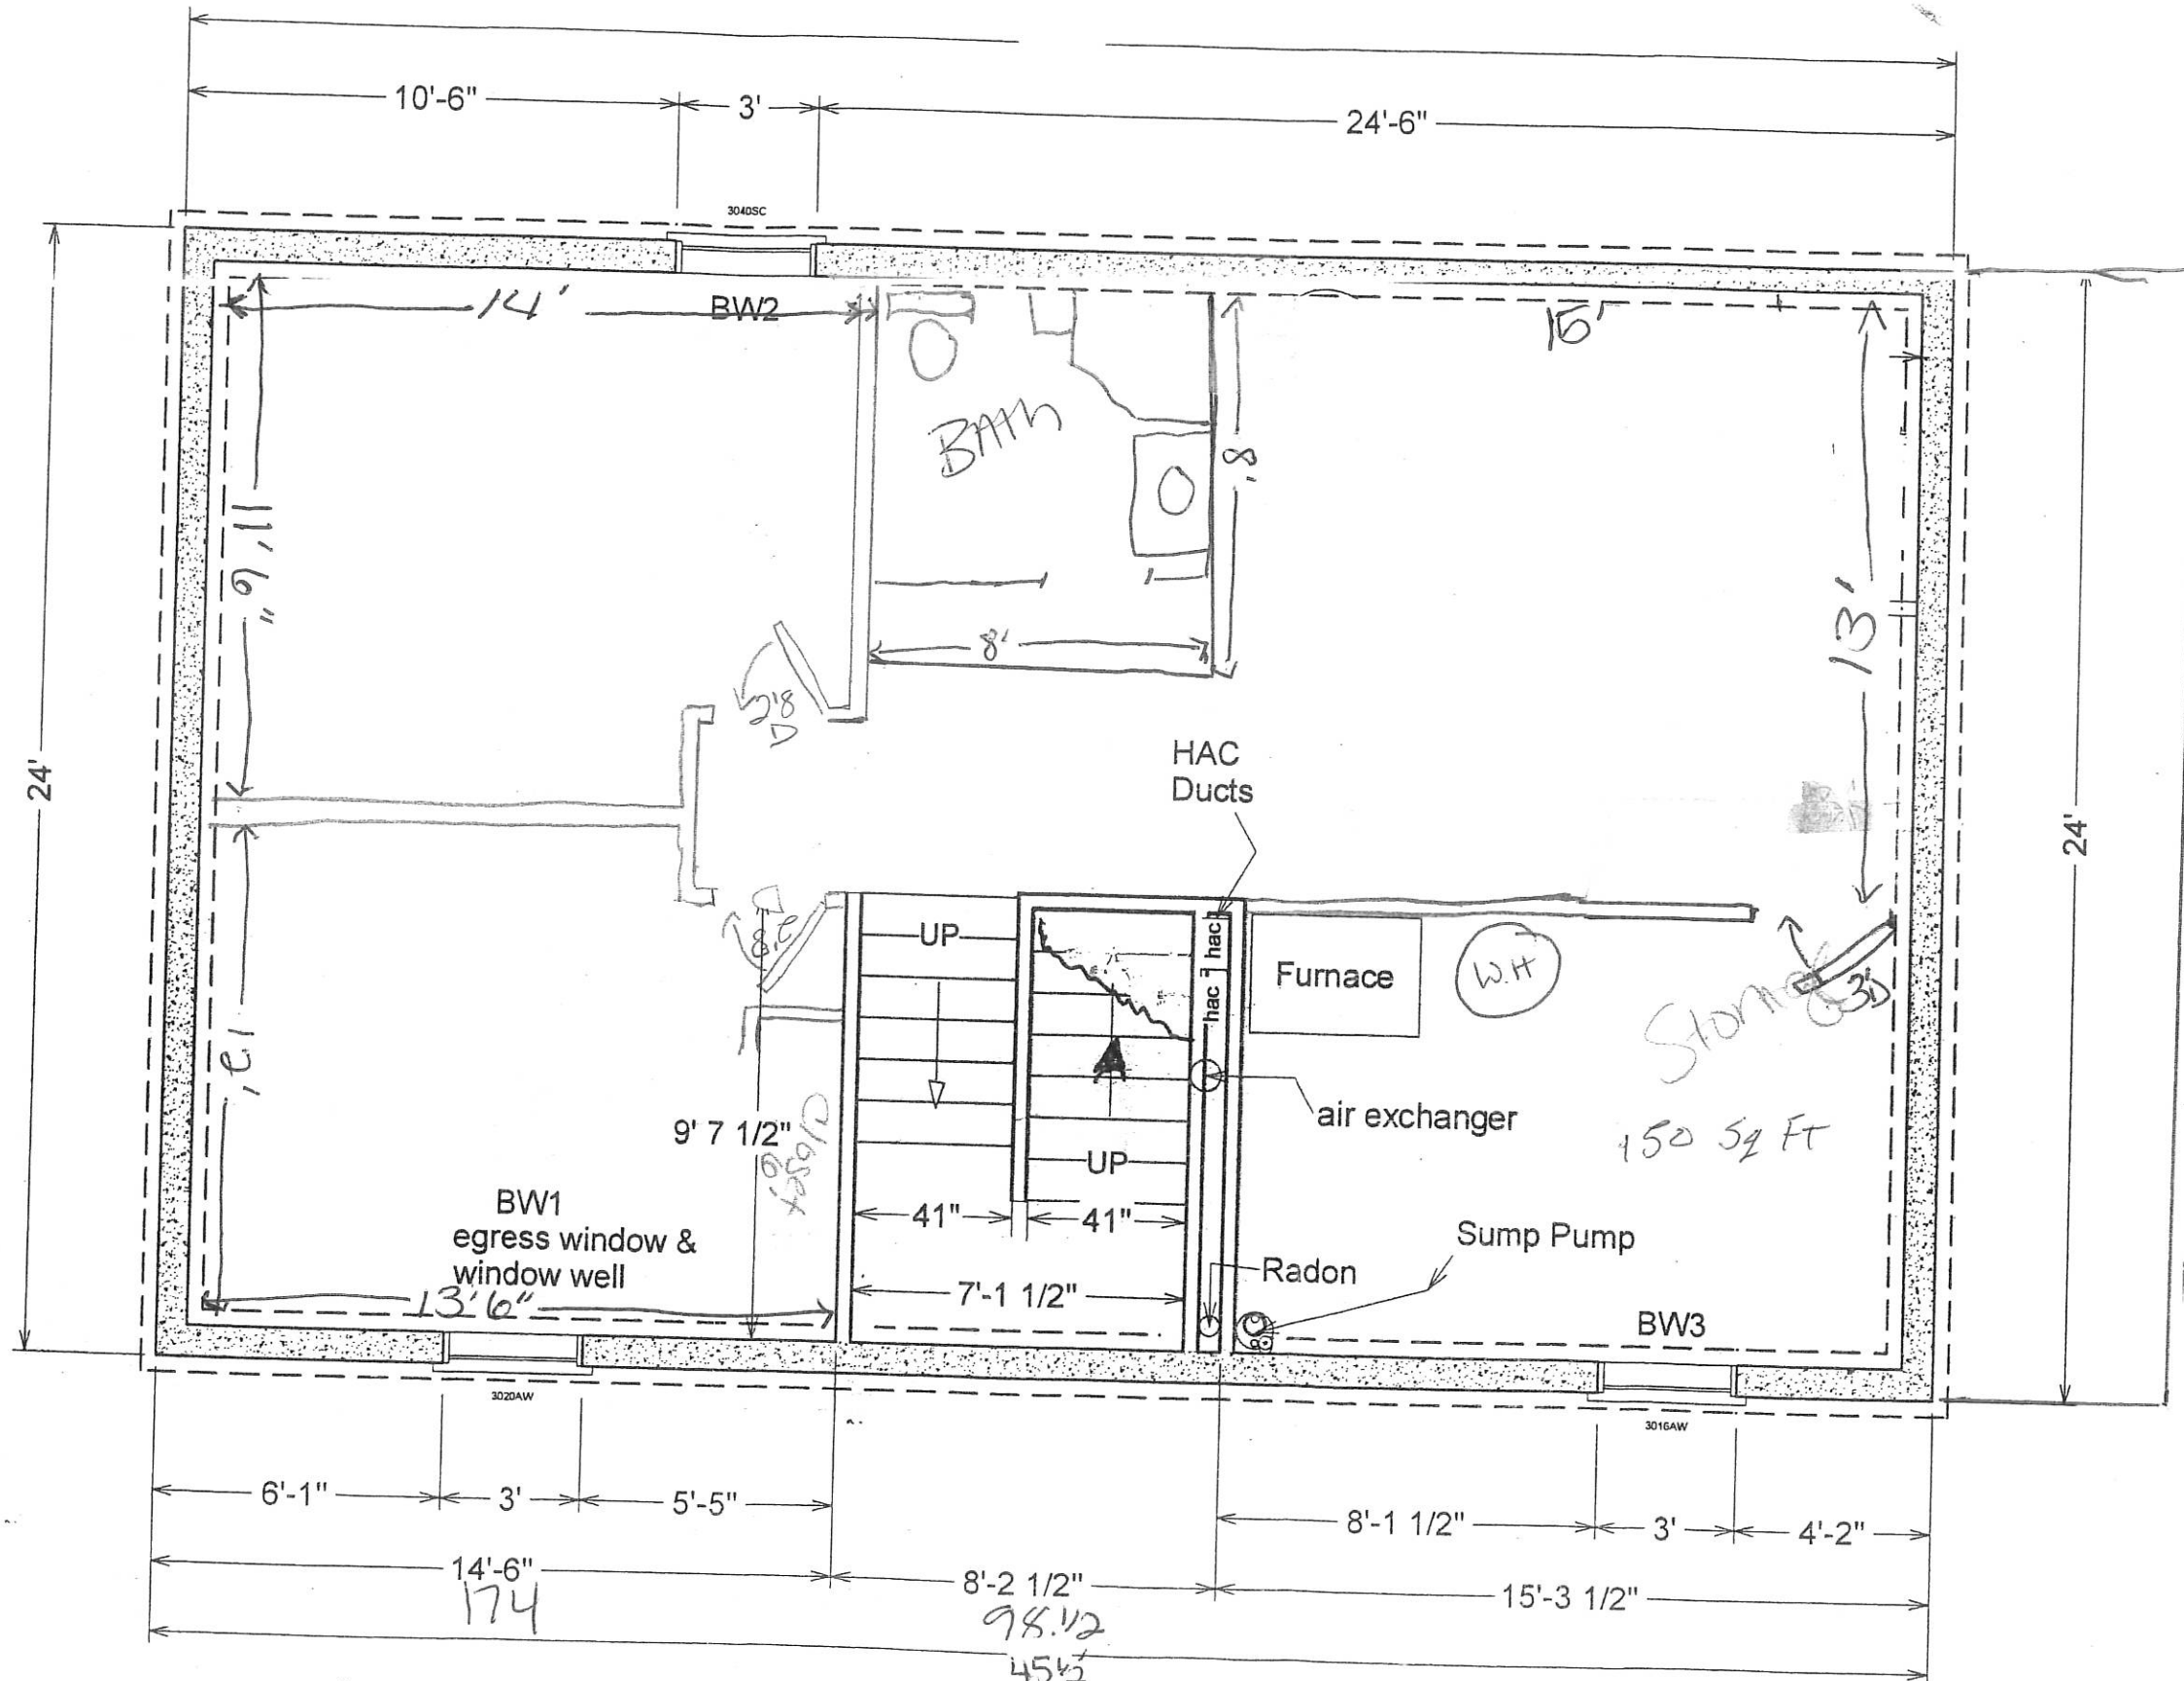

LIVING AREA  
 Sq ft  
 1102